



THE CITY OF ASPEN

CITY OF ASPEN  
PARKS AND RECREATION  
DEPARTMENT

130 SOUTH GALENA STREET  
ASPEN, COLORADO 81611  
PHONE 970.920.5120  
FAX 970.920.5128

# PROCKTER OPEN SPACE

Aspen, Colorado

CONSULTANTS:

ISSUE RECORD


#	DATE	DESCRIPTION
1	06/15/16	CONCEPTUAL GRADING REFINEMENT

ASP PROJ. NO.: PROCKTER OPEN SPACE  
 DRAWN: SJC  
 PLOT DATE: 06/15/16

## REFINED CONCEPTUAL GRADING PLAN

SHEET NUMBER

# L-1

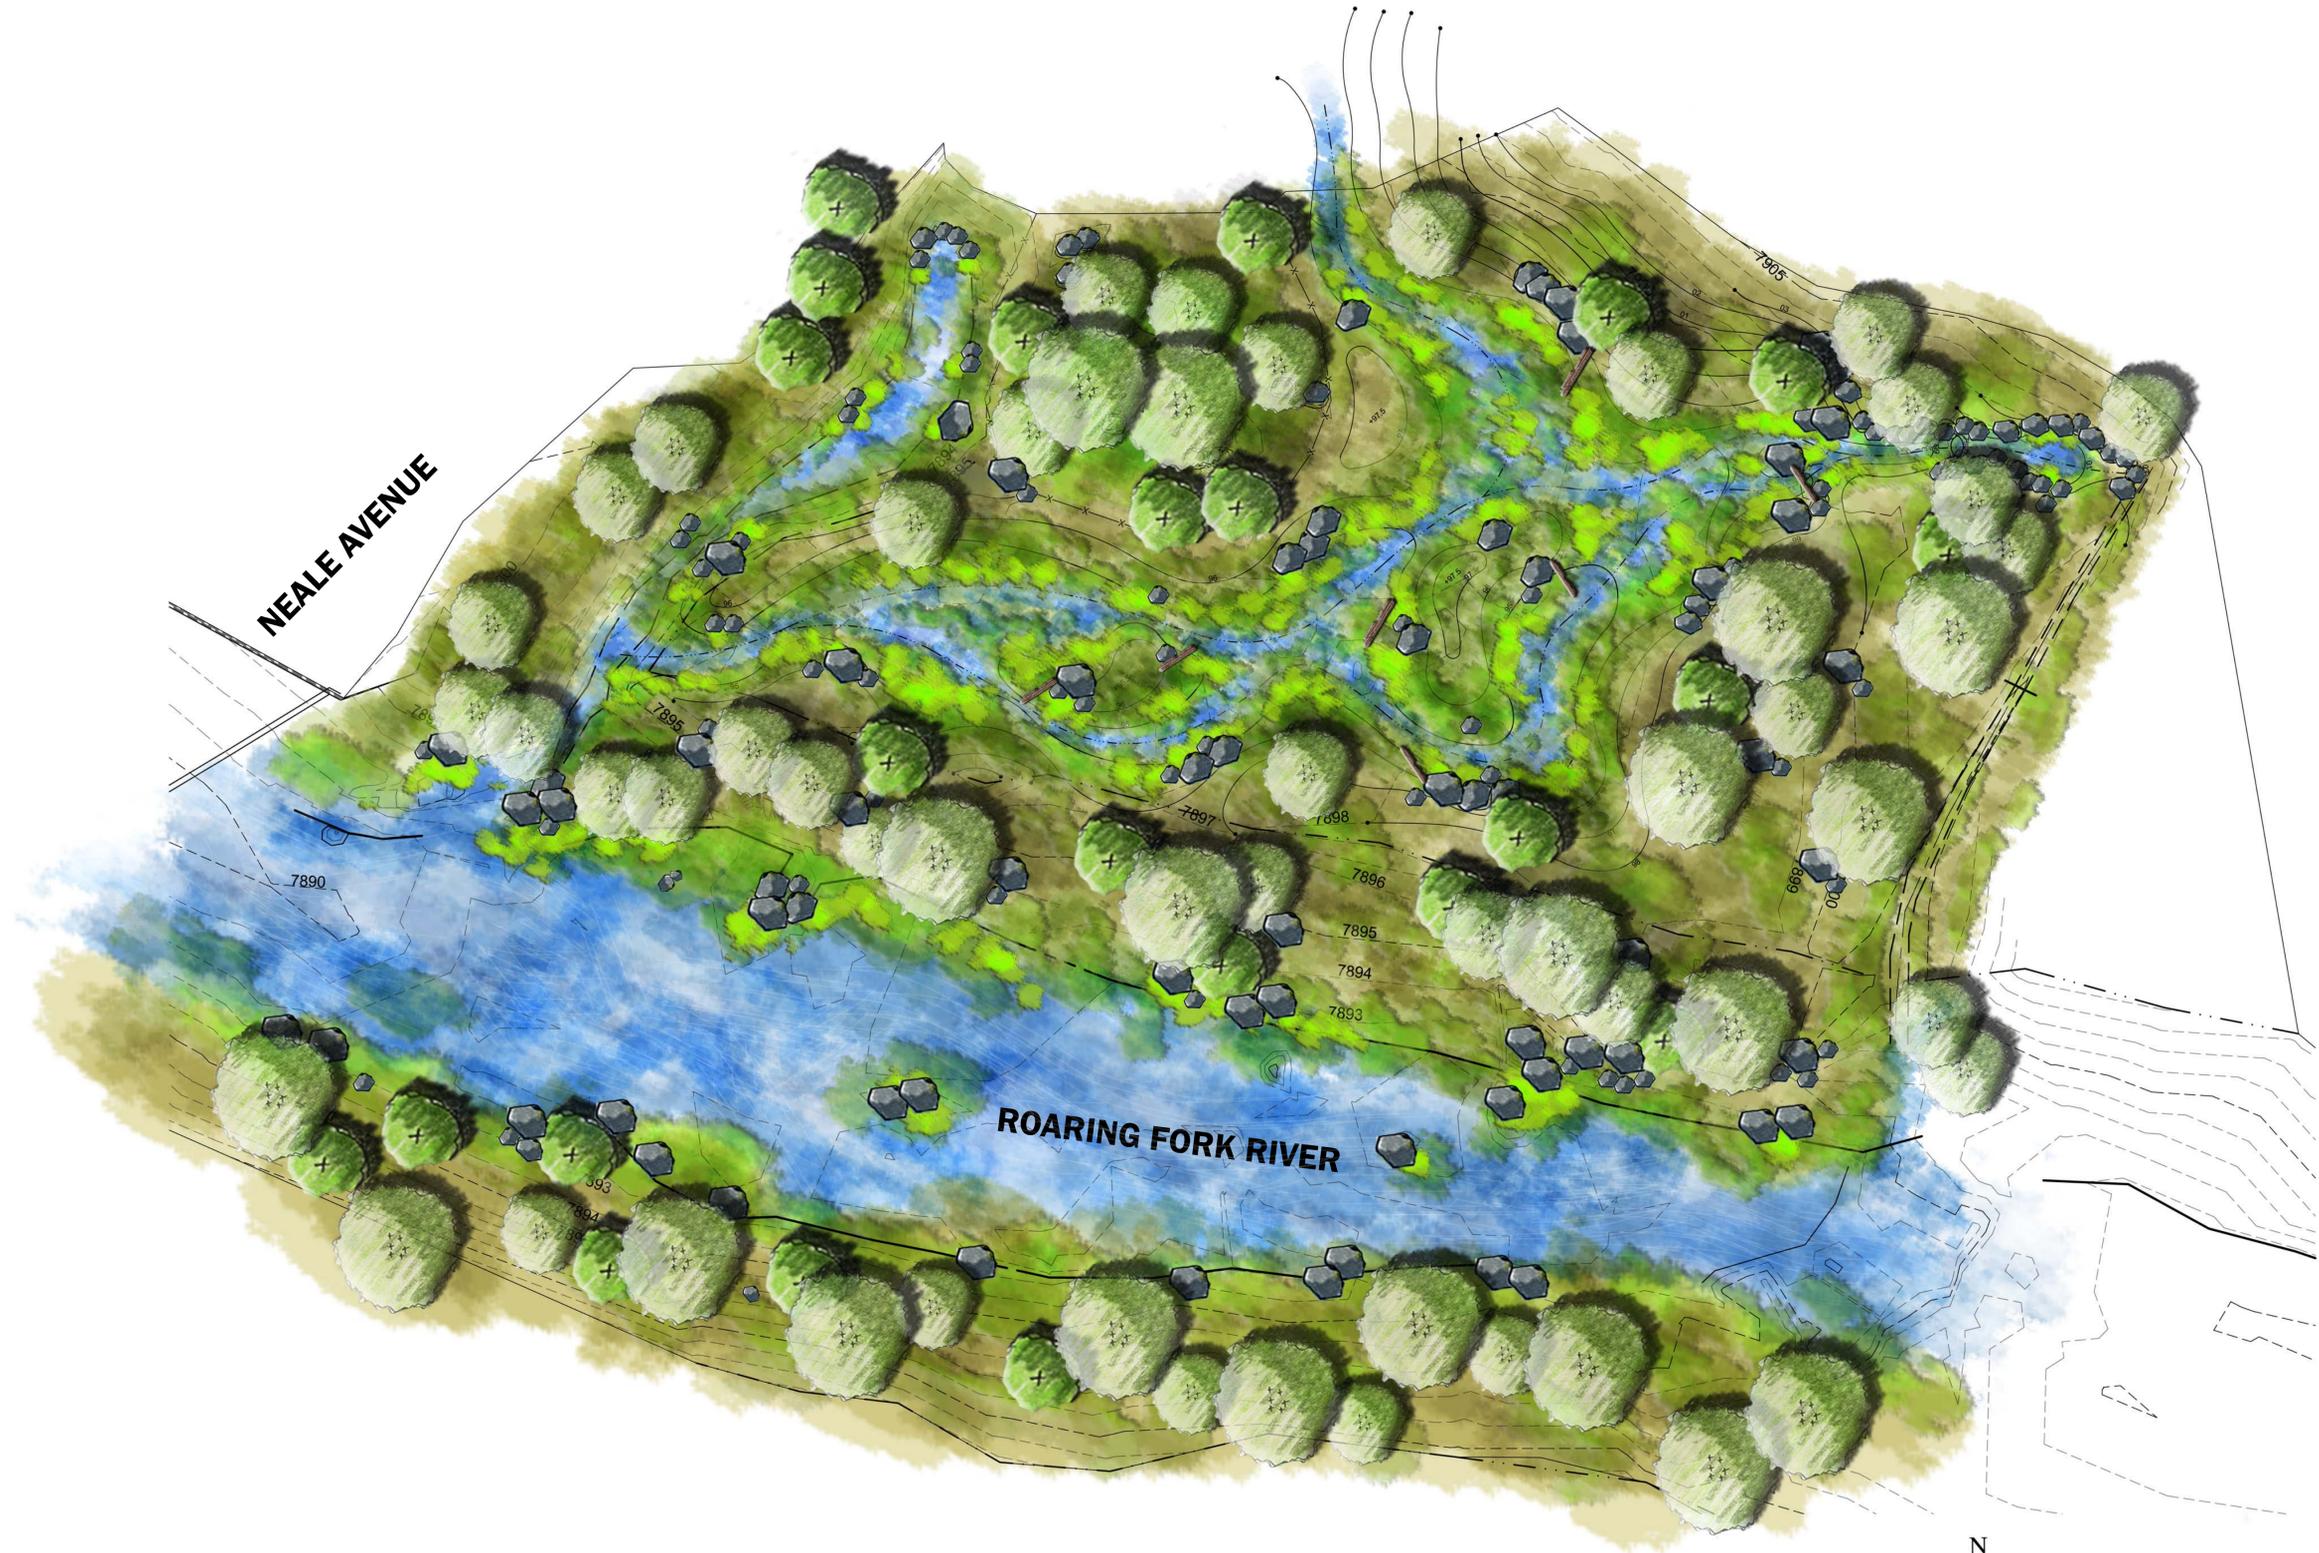

SCALE: 1" = 10'

